


REV	DATE	E/CN NO.	DESCRIPTION	APPV'D.
-				

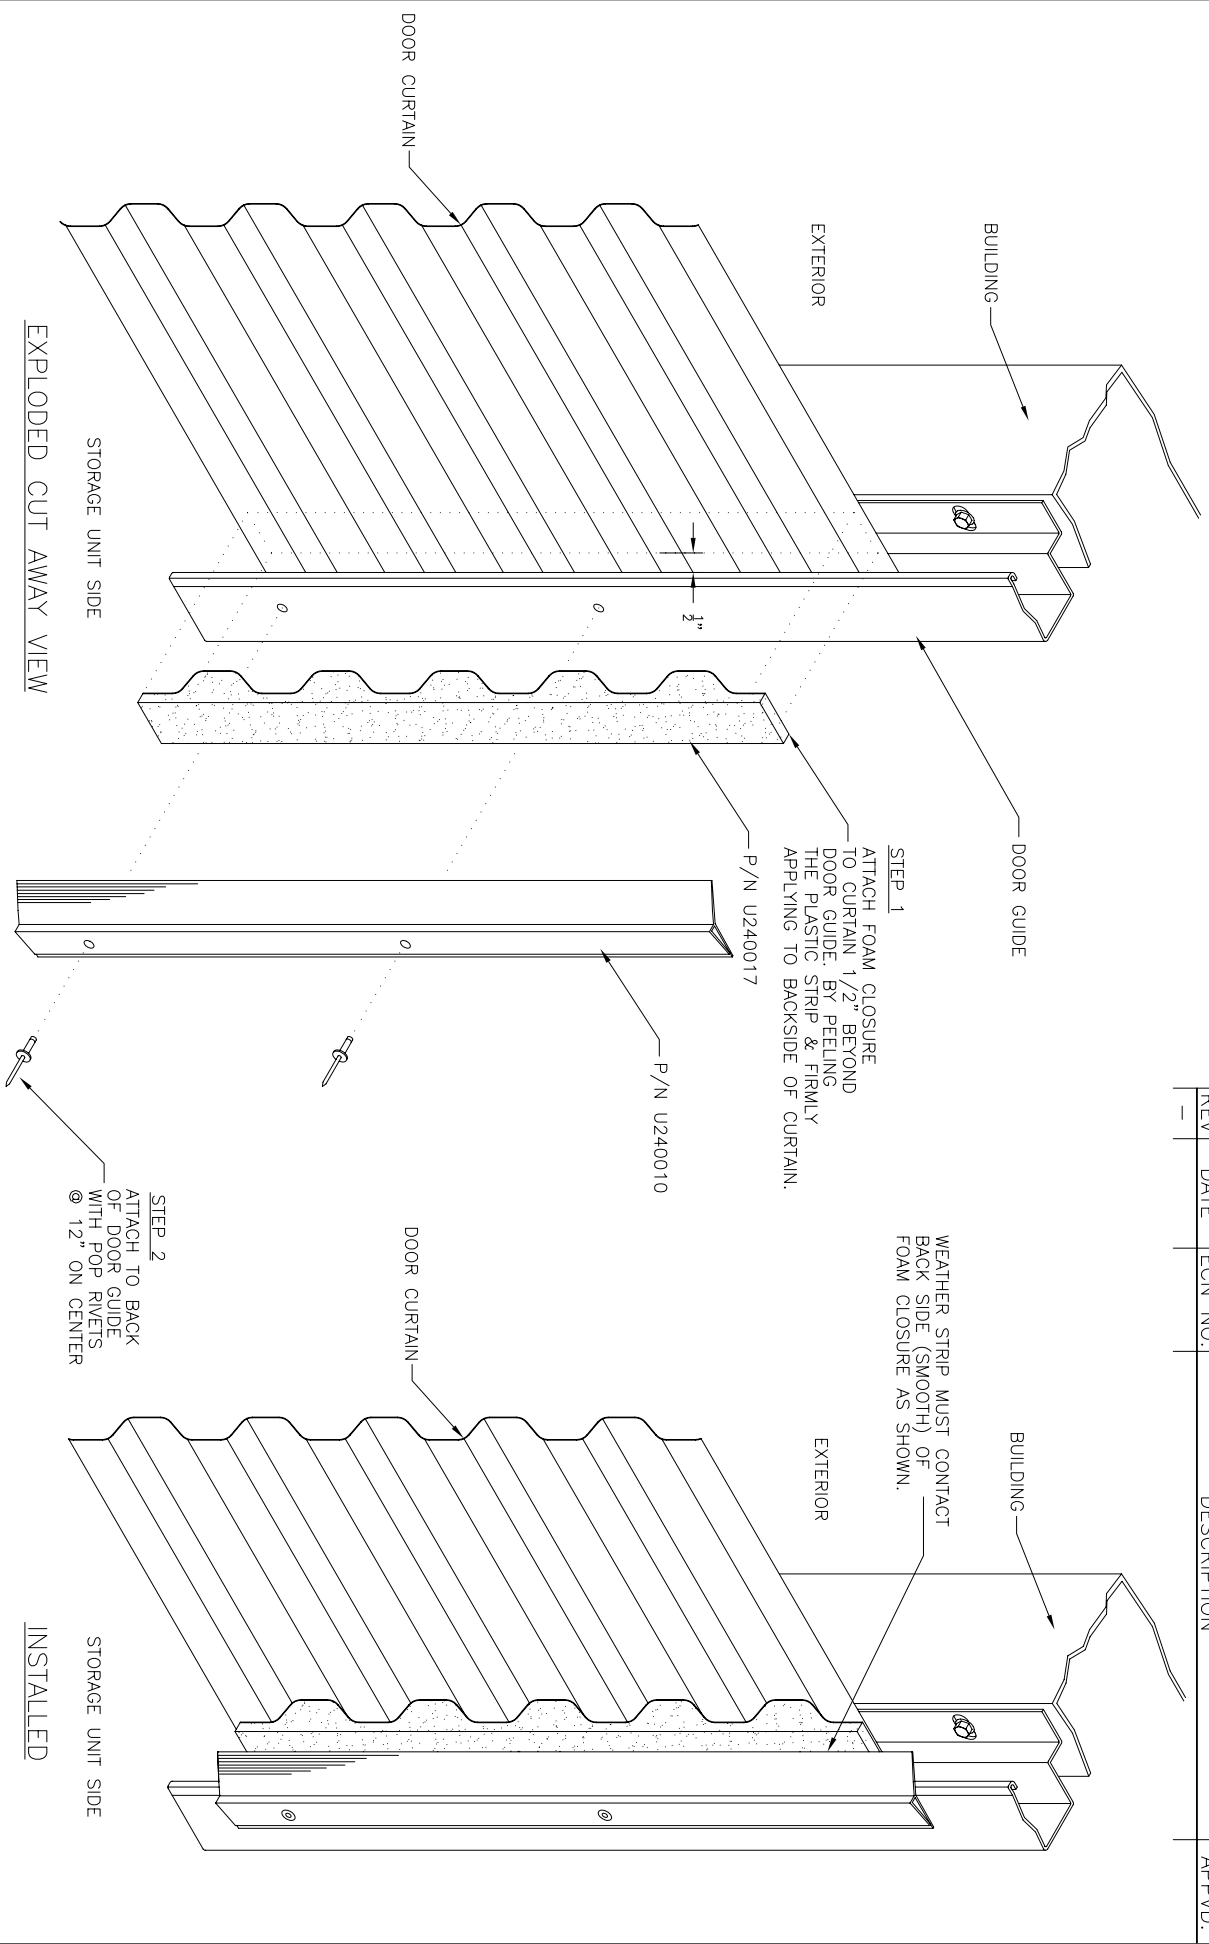

NOTE: ATTACH THE CLOSURE AND WEATHER SEAL ONLY AFTER DOOR IS COMPLETELY INSTALLED. GUIDES HAVE BEEN ADJUSTED AND DOOR IS WORKING PROPERLY.

US DOOR
Roll-ite®
STORAGE SYSTEMS

10407 Rocket Blvd. Orlando, FL 32824
407-859-6770 Website www.usdoor.com

DIMENSIONAL TOLERANCES IN INCHES ① = ±.032 ③ = ±.094 ② = ±.063 ④ = ±.125		SCALE: NONE	PART NUMBER: U160027	MANUFACTURED / PURCHASED: Purchased
ALL DIMENSIONS SHOWN ARE IN INCHES The arrangements depicted herein are the sole property of US DOOR & BUILDING COMPONENTS and may not be reproduced in any form without it's written permission.		DATE: 10-04-04	DESCRIPTION: Installation of foam closure & weatherseal	
DRAWN BY: CDW		CHECKED BY: SAS	DRAWING NUMBER / FILE: A U160027	NUMBER OF SHEETS: 1 OF 1